


MG94
ZONE 55

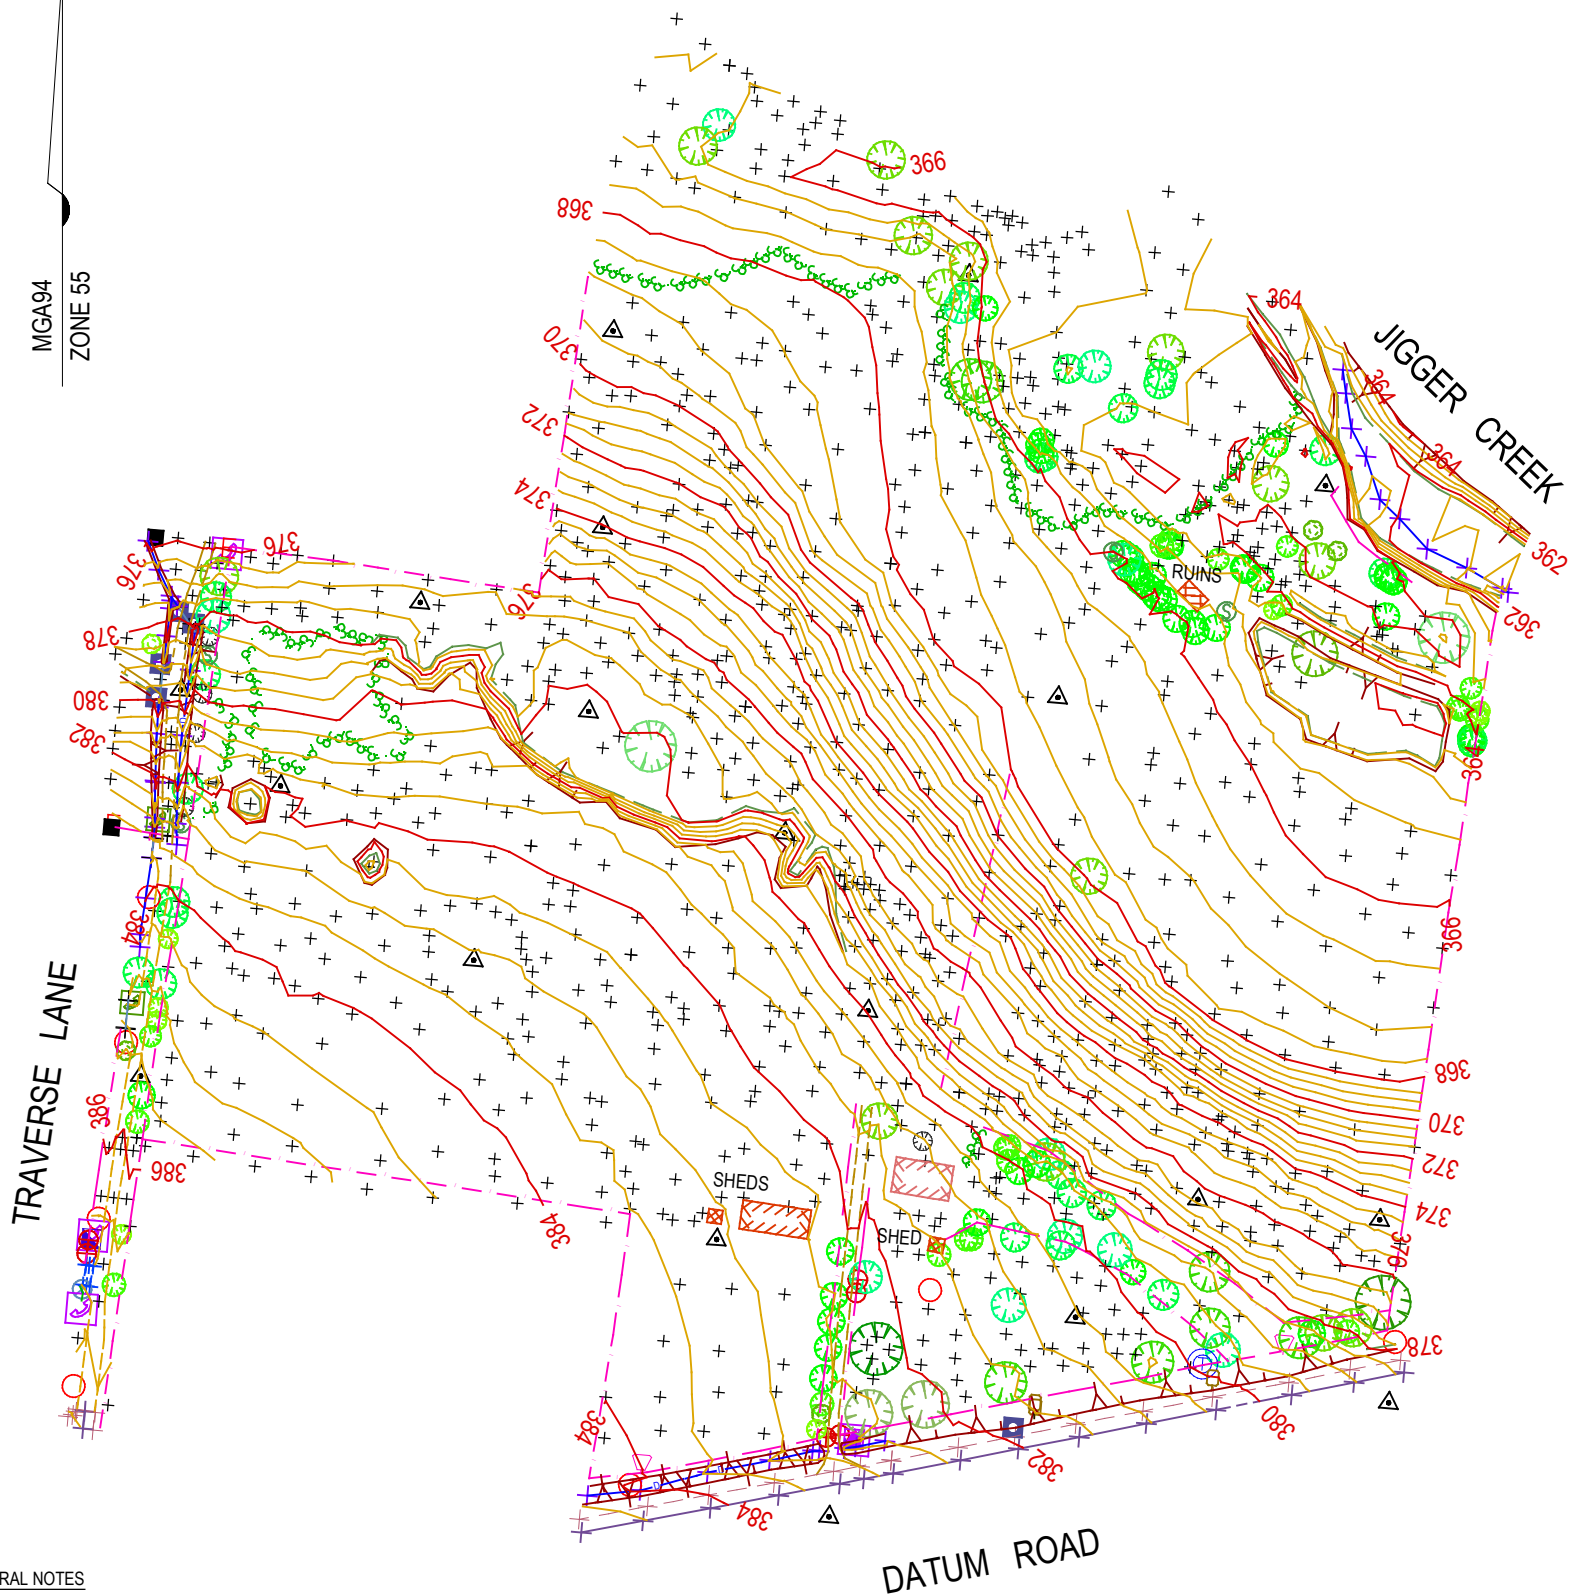

LEGEND

	INSTRUMENT STATION		FENCE
	TREE		SHED/GARAGE
	NATURAL SURFACE		GATE
	GATE POST		DRIVEWAY
	TELECO PIT (RECT)		CENTRE-LINE BITUMEN
	TELCO MARKER POST		EDGE OF BITUMEN
	GUIDE POST		TOP OF BANK
	SIGN		OPEN DRAIN INVERT
	WATER TAP		BOTTOM OF BANK
	GAS MARKER POST		EDGE OF VEGETATION
	ELECTRIC POLE		DERELICT HOUSE
	STUMP		TRACK (MISC)
	DEAD TREE		SPOON DRAIN
	STOP VALVE		GARDEN BED
	STORMWATER OUTLET		INV CONC PIPE
	ELECTRICAL PIT		EDGE OF FORMATION
	TITLE PEG		
	BUSH		
	TELECO PIT (RECT)		

GENERAL NOTES

1. THIS PLAN HAS BEEN ORIENTATED TO AUSTRALIAN MAP GRID MGA94 ZONE 55 BEARING DATUM.
2. MGA94 CO-ORDINATE IS GISBORNE PM 65.
3. LEVELS QUOTED ARE TO AUSTRALIAN HEIGHT DATUM BASED ON GISBORNE PM 105 AHD RL 362.951m.
4. CONTOURS ARE PLOTTED AT 0.5m INTERVALS.
5. ONLY VISIBLE SERVICES ARE SHOWN. ALL SERVICES MUST BE VERIFIED ON SITE BEFORE COMMENCING ANY CONSTRUCTION.
6. THE ACCURACY OF THIS DRAWING IS LIMITED TO THE SCALE OF THIS DRAWING.

APPROVED PLAN

© COPYRIGHT. THE INFORMATION CONTAINED ON THIS DRAWING IS THE INTELLECTUAL PROPERTY OF MADE2MEASURE. COPYING OR USING THIS DRAWING IN WHOLE OR IN PART WITHOUT THE EXPRESS WRITTEN PERMISSION OF MADE2MEASURE INFRINGES COPYRIGHT

REV	REVISION	SUR	DWG	CHK	DATE
B	MGA94 ZONE 55 BEARING AND CO-ORDINATE CONNECTION	PM	PM	PM	4/03/16
A	AS SUBMITTED TO CLIENT	PM	PM	PM	20/01/16

M2M MADE2MEASURE
Land Surveying

Mob 0408 050 051 Office 5428 6703
PO Box 343 Riddells Creek 3431
m2mlandsurveying@gmail.com

Principal CLIENT

SCALE 1:2000 (A3)
LENGTHS ARE IN METRES

FEATURE AND LEVEL SURVEY
123 DATUM ROAD
JIGGER CREEK

Municipality & Ref:
MACEDON RANGES SHIRE COUNCIL

SHT 1 of 1 | REV B

Drawing No.
M2M117